


FWP Project Site February Meeting Location


December 28, 2015

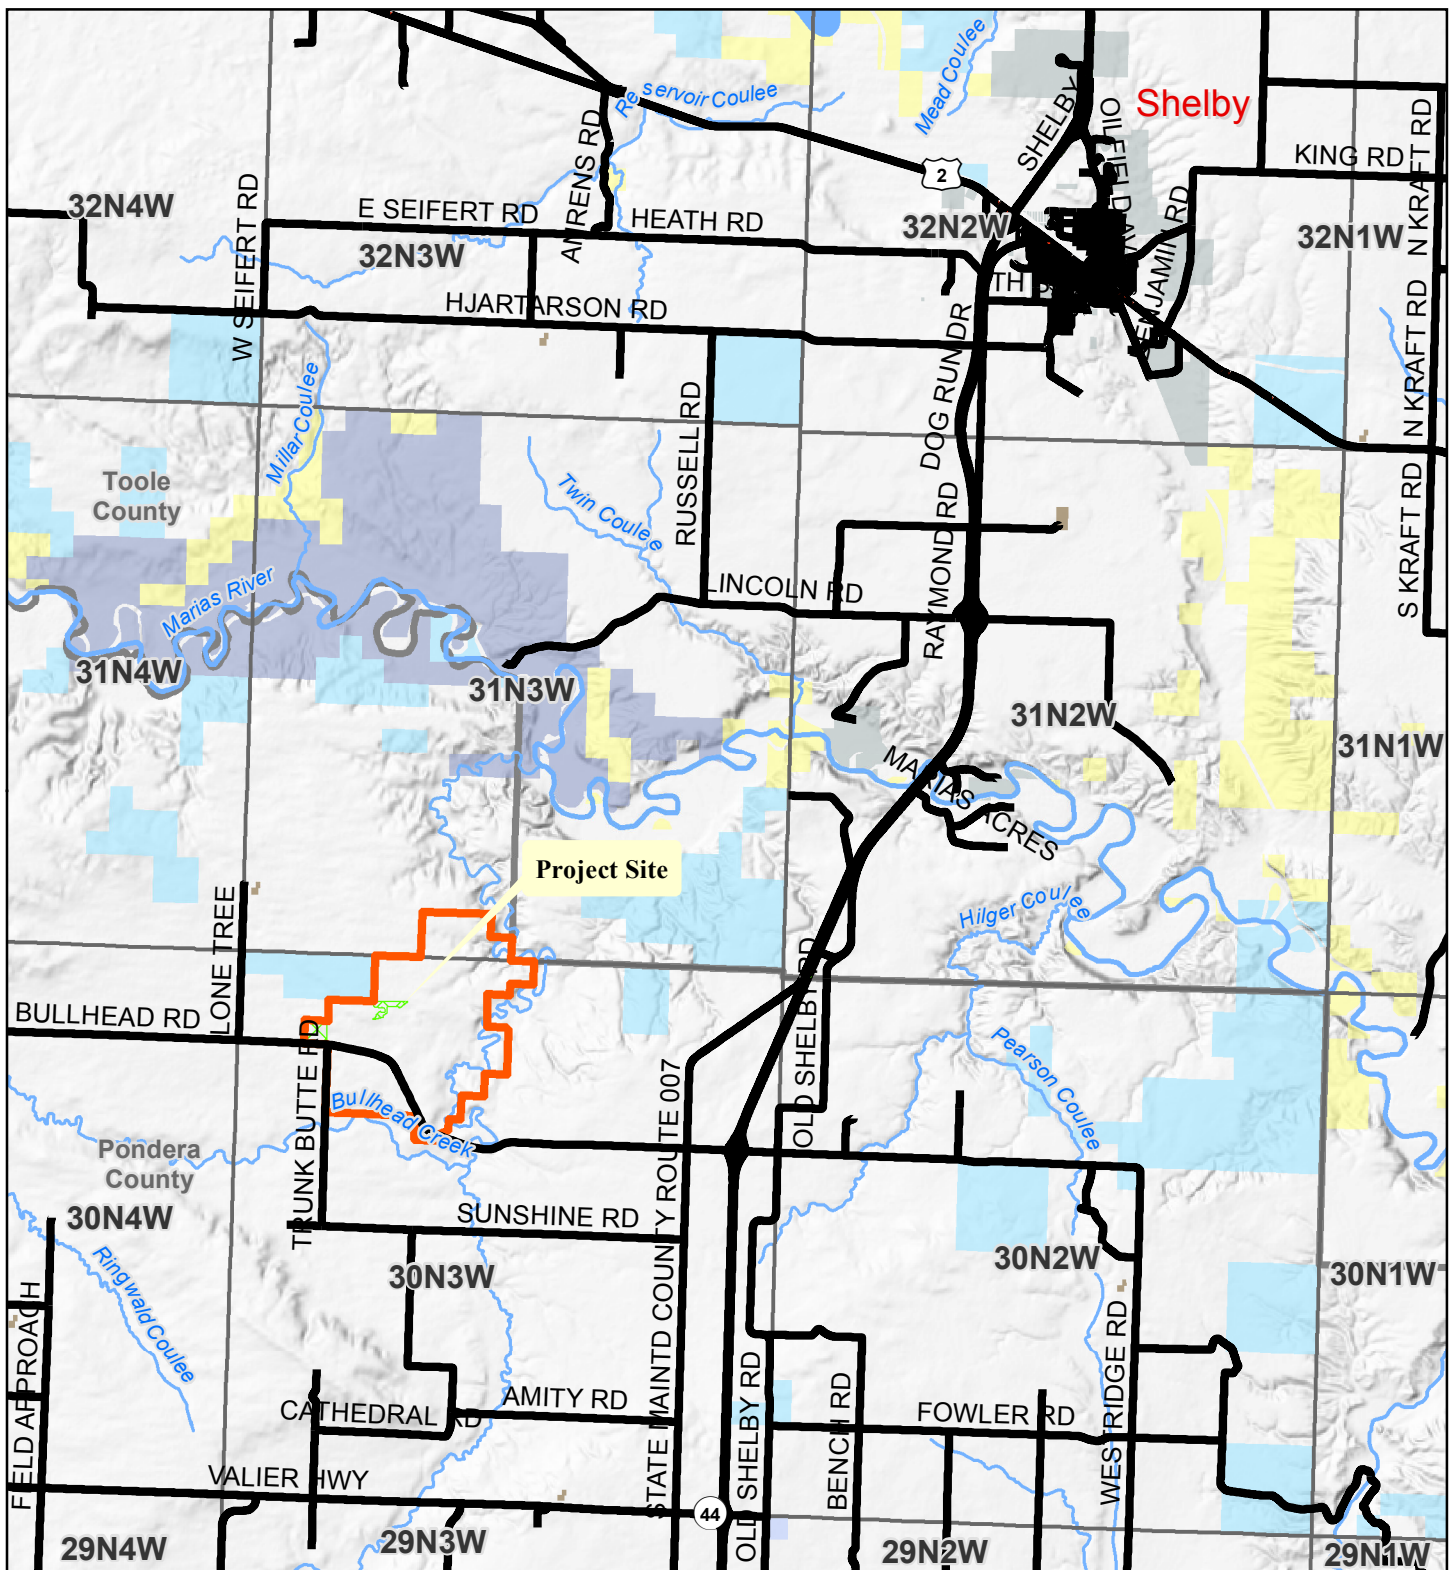

I-15 Take exit 352 for Bullhead Rd
Drive west on Bullhead Rd for 4.4 miles
Turn north onto Blue Heron Ln and drive for 0.5 miles



509 Blue Heron Ln
Valier, Mt 59486

Miles 0 1 2

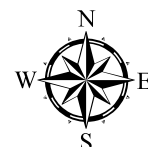

Montana Fish,
Wildlife & Parks

FWP # 75801

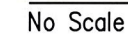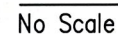

SHEET: **1**
of **3**

Cooperator(s): DNRC
County(s): Pondera
Legal: T30 N R3 W
Section 5

UGBEP Habitat Site
DNRC Bullhead Road - East Unit Fencing

FWP Office: Conrad
FWP Biologist: Jacob Doggett
December 3, 2015



— New Fence
— Old Fence
— State Trust Lands



0 75 150
Meters
0 250 500
Feet



— New fence
● New Gate
— Existing fence to be removed

Note: Gate #2 is 16' panel gate.
Gate #3 is the second
ditch crossing location.









P. Valle	12/2015				
DRAWN BY:	DATE:	REVISED BY:	DATE:	APPROVED BY:	DATE:
CHECKED BY:	DATE:	APPROVED BY:	DATE:	APPROVED BY:	DATE:



**Montana Fish,
Wildlife & Parks**

Fence Location
UGBEP Bulhead Fence (Near Conrad, MT)

SHEET: 2 of 3

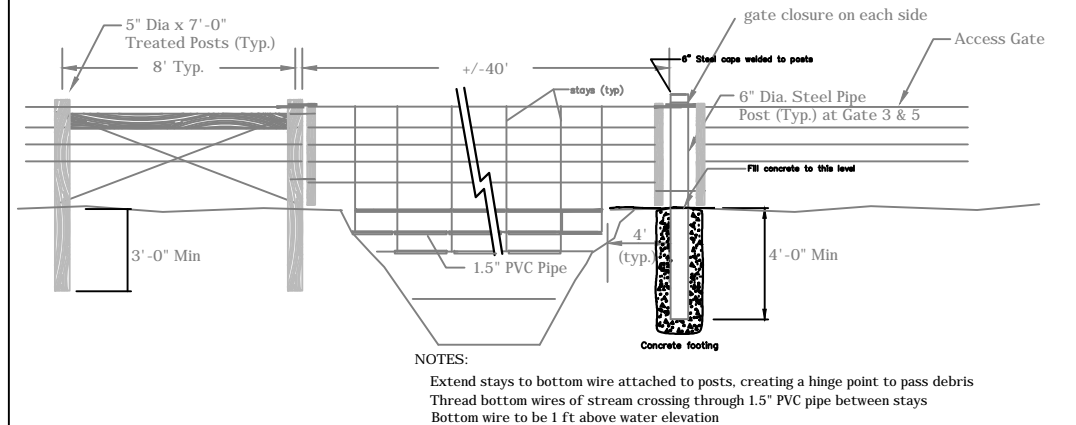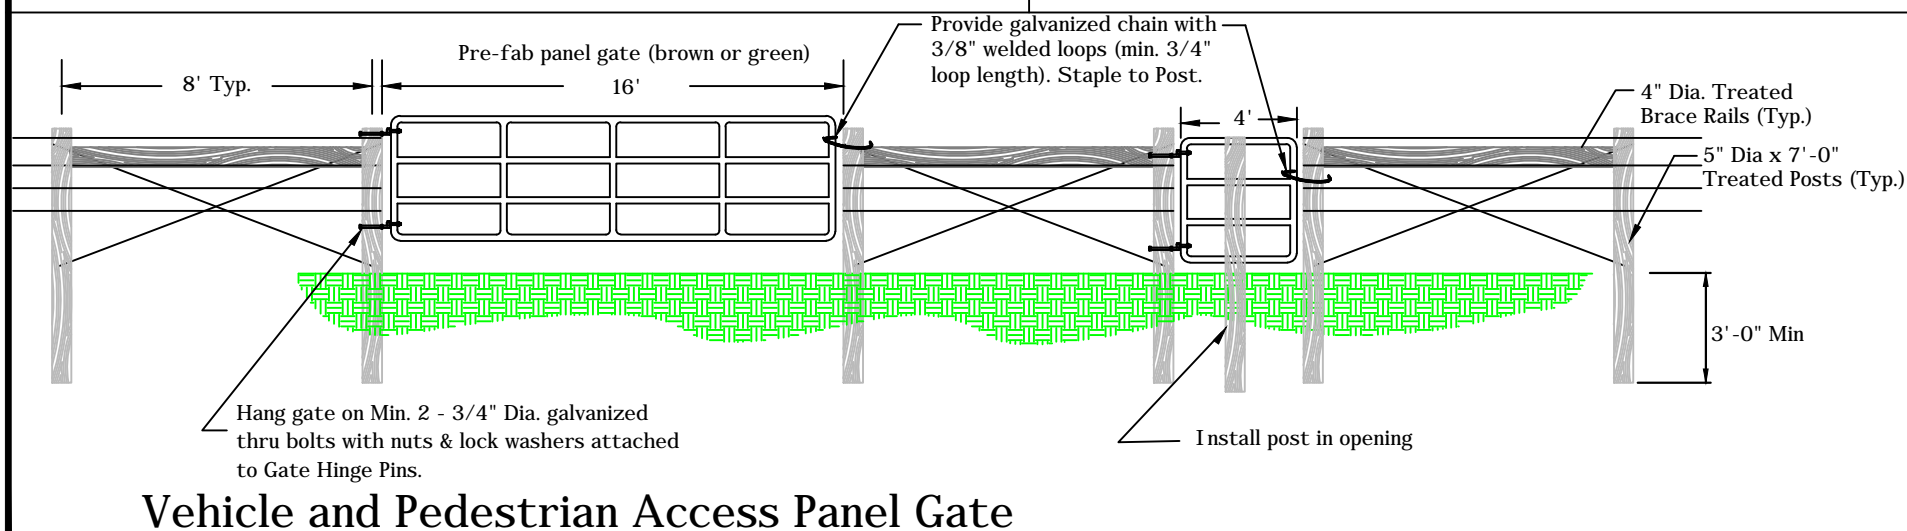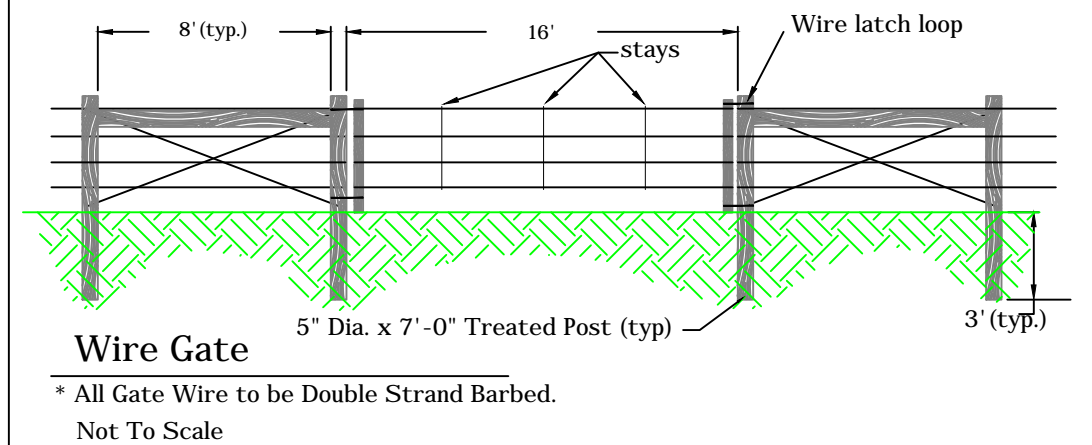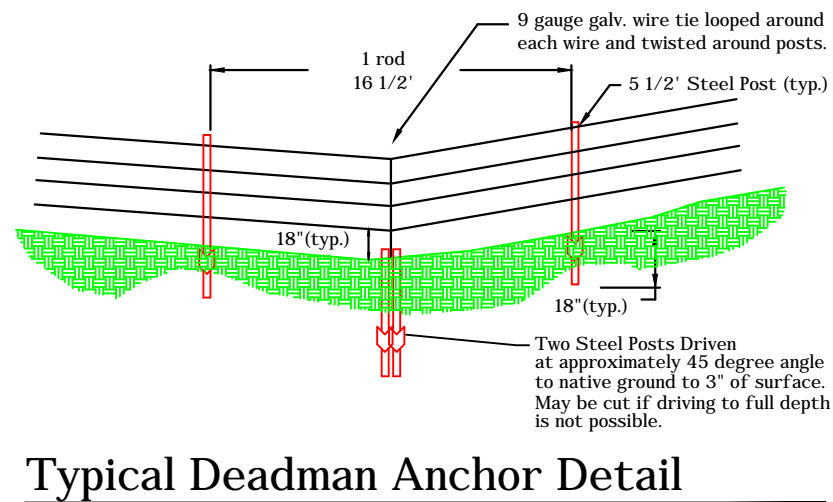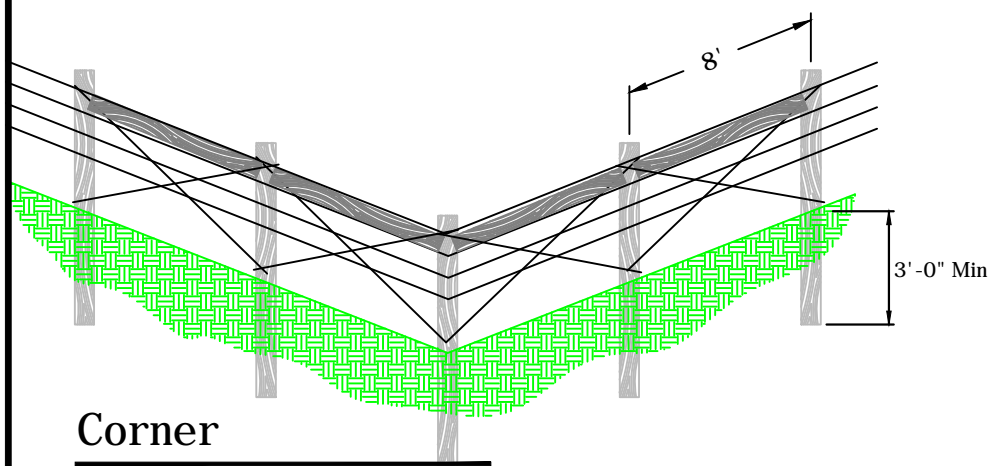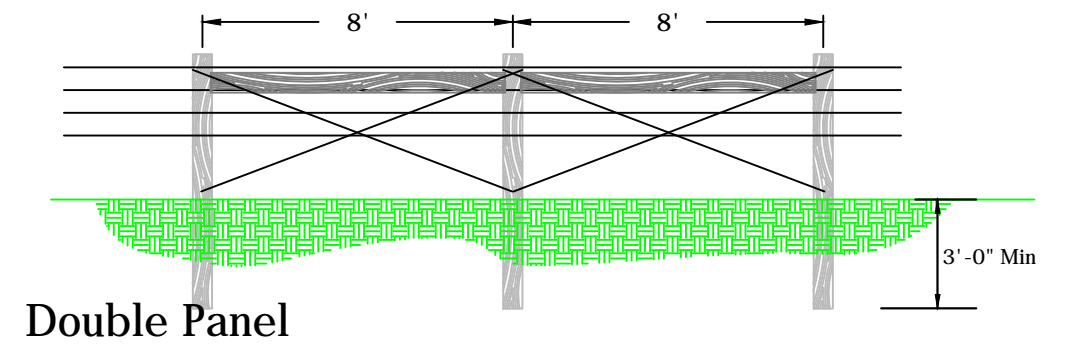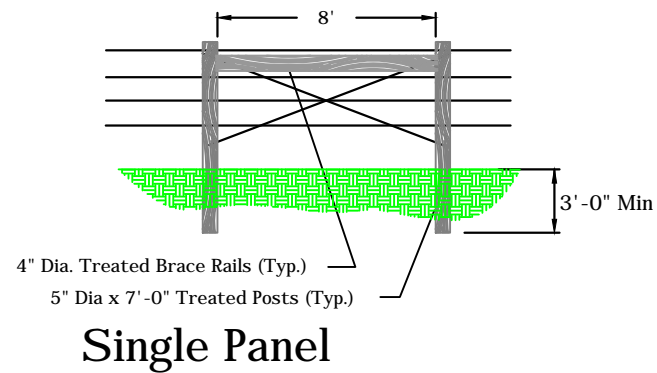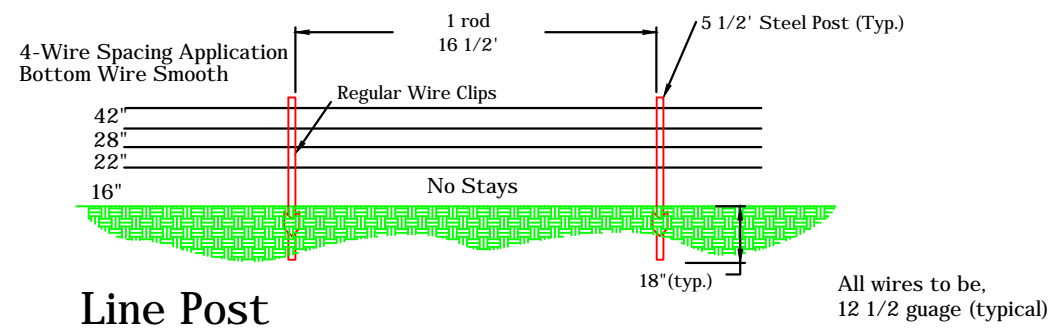

P. Valle	12/2015				
DRAWN BY:	DATE:	REVISD BY:	DATE:	APPROVED BY:	DATE:
CHECKED BY:	DATE:	APPROVED BY:	DATE:	APPROVED BY:	DATE:




**Montana Fish
Wildlife & Parks**

Fencing Details
UGBEP Bullhead fence (near Conrad MT)

SHEET: 3 of 3

Illustration of Gate #3 and #5

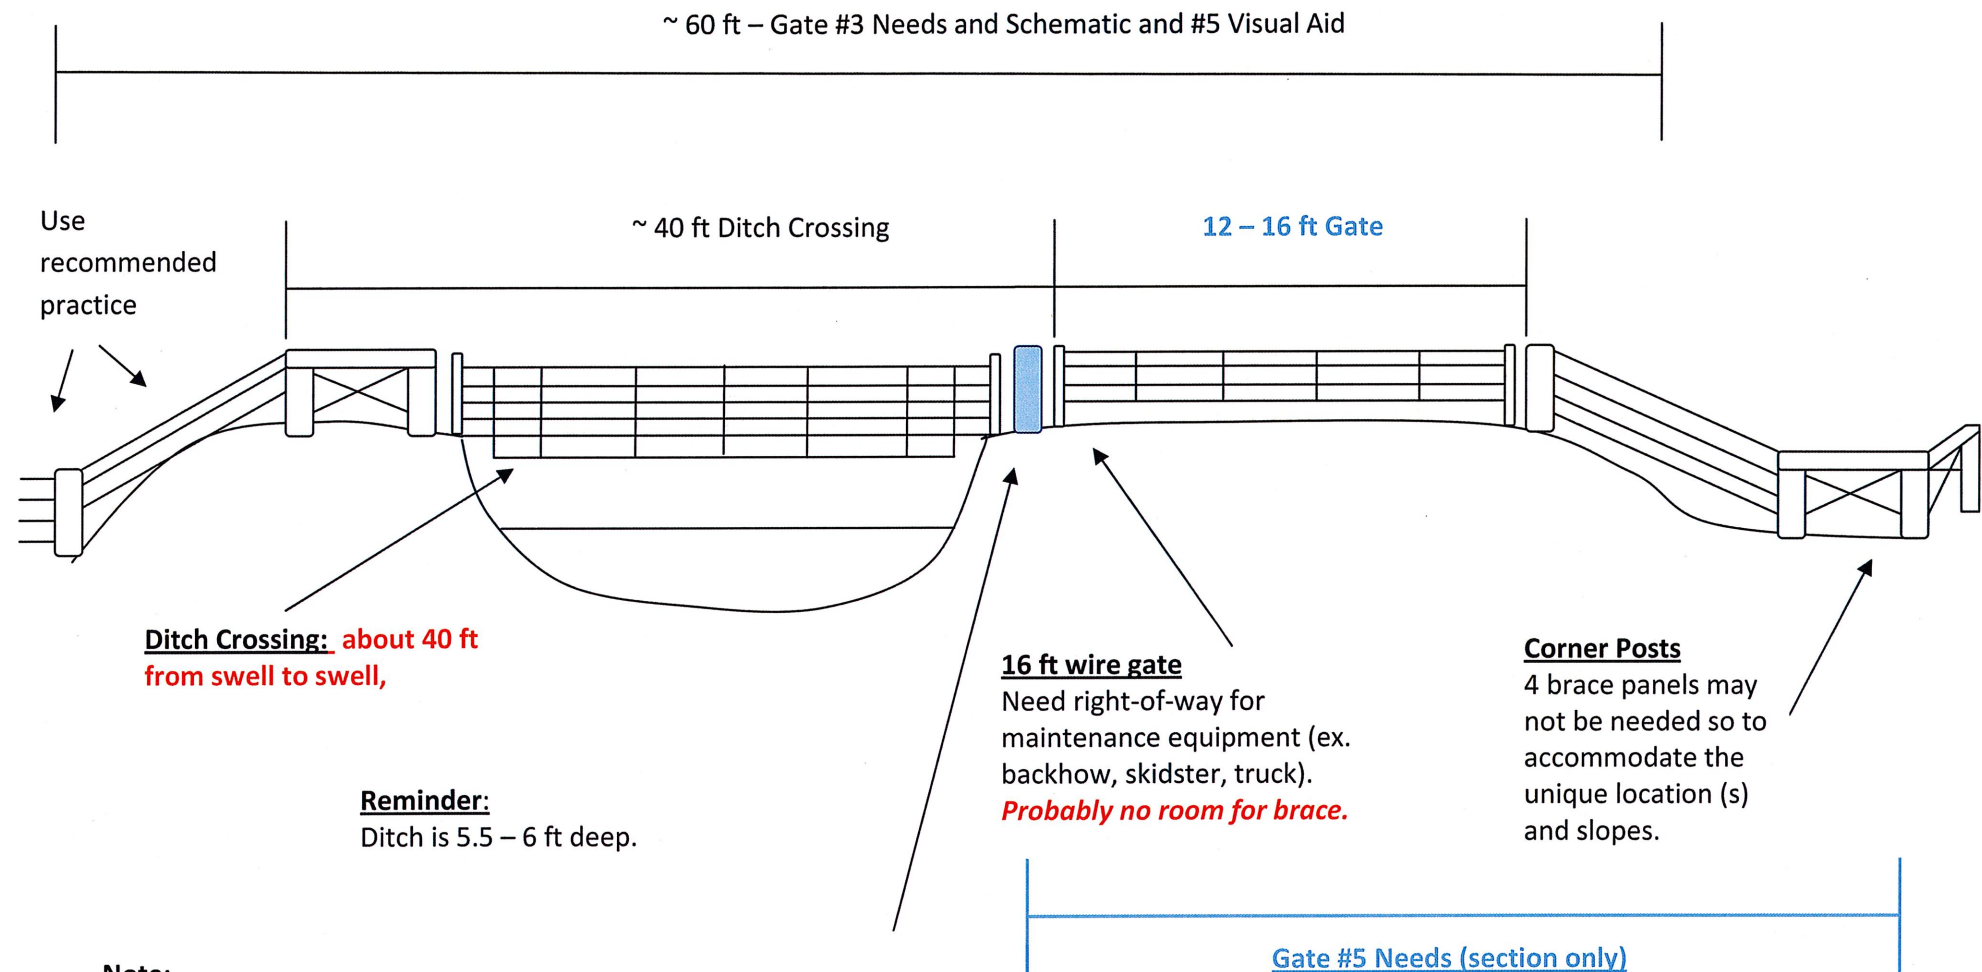

Note:

Gate #5 will look similar to Gate #3 (shown above) except no ditch crossing wire is needed. In order to connect the new fence to old fence which will remain standing, we will need to create a gate over the right-of-way west of the corner. Since the right-of-way is narrow, just as illustrated for Gate #3 – there will be no room for a brace.

At the middle ditch crossing (3 total), standard practice can be implemented because the gate right of way is not required. The ditch crossing schematic with braces on each swell will be acceptable. Please note that due to the direction of stream flow – the right-of-way is north of the channel at this particular ditch crossing location.